




## ez-grass Inc.

Premium Synthetic Turf  
 Todd Croden – President  
 Tel. 800.444.0817  
 Cel. 780-619-0871  
 305 Ambleside Link  
 Edmonton, AB // T6W0G2  
 www.ez-grass.com

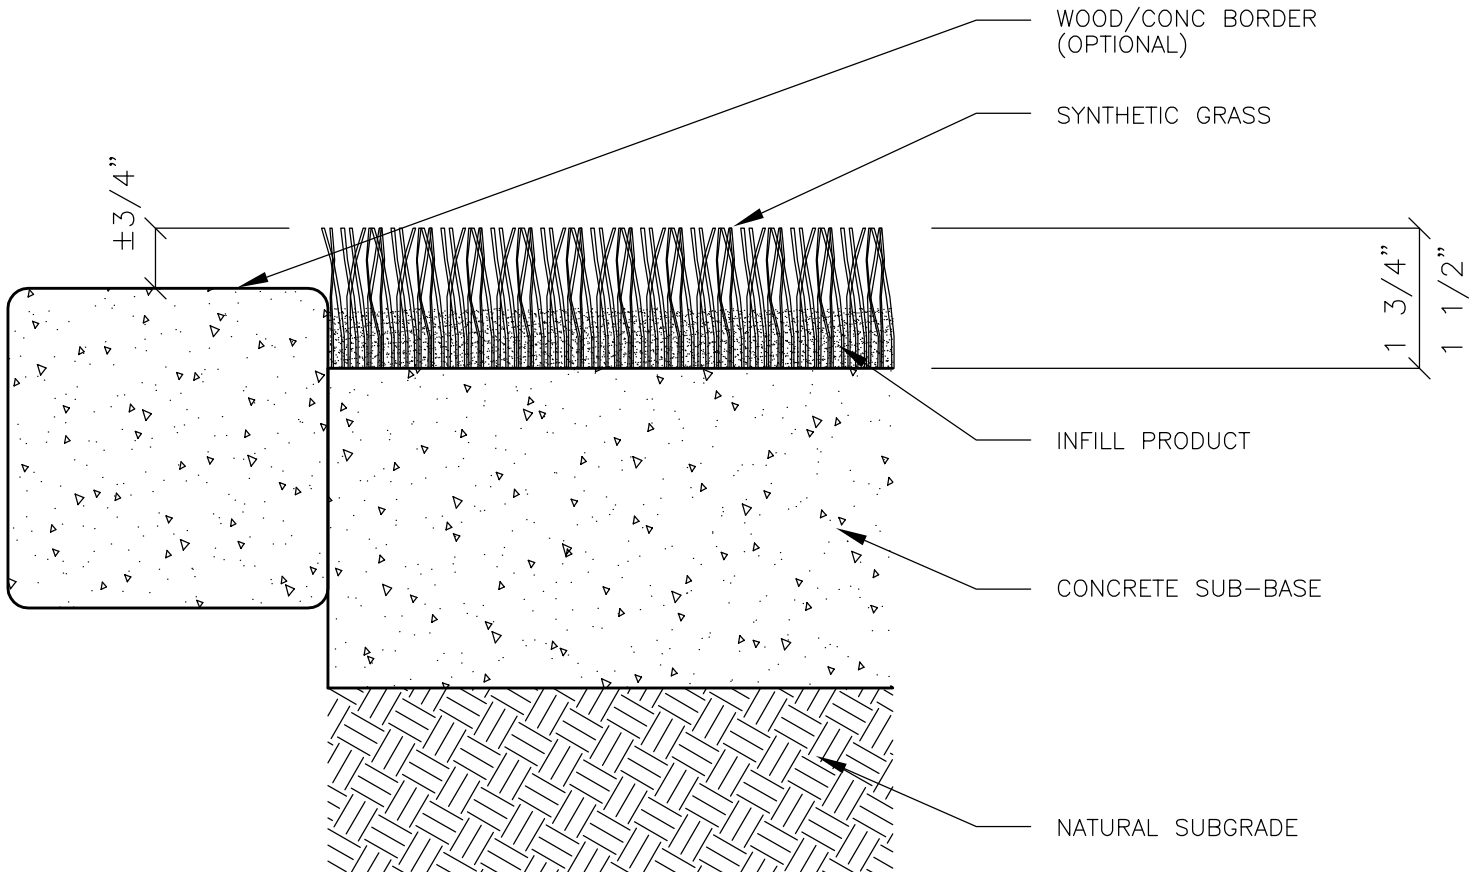

### GENERAL NOTES:

- NATURAL SUBGRADE MIN 2" THICK AND COMPACTED
  - CONCRETE SLAB MUST BE FULLY CURED, CLEAN & DRY PRIOR TO INSTALLATION
  - CONCRETE SLAB TO HAVE ADAQUATE SLOPE AND DRAINAGE
  - FULL GLUE DOWN OF GRASS BACKING TO CONCRETE STRUCTURE
  - SYNTHETIC GRASS PRODUCT INSTALLED WITH GRAIN OF THE FIBRES ALL RUNNING IN THE SAME DIRECTION
  - JOINT SEAMS (IF REQUIRED) AS PER MANUFACTURES RECOMMENDATIONS
  - INFILL PRODUCT TO REQUIRED DEPTH AS PER MANUFACTURES RECOMMENDATIONS
- 
- INSTALLATION OF PRODUCT TO BE AS PER THE MANUFACTURES SPECIFICATIONS
  - DRAWING NOT TO BE SCALED

## TYPICAL SYNTHETIC GRASS SYSTEM OVER CONCRETE