




ez-grass Inc.

Premium Synthetic Turf
 Todd Croden – President
 Tel. 800.444.0817
 Cel. 780-619-0871
 305 Ambleside Link
 Edmonton, AB // T6W0G2
 www.ez-grass.com

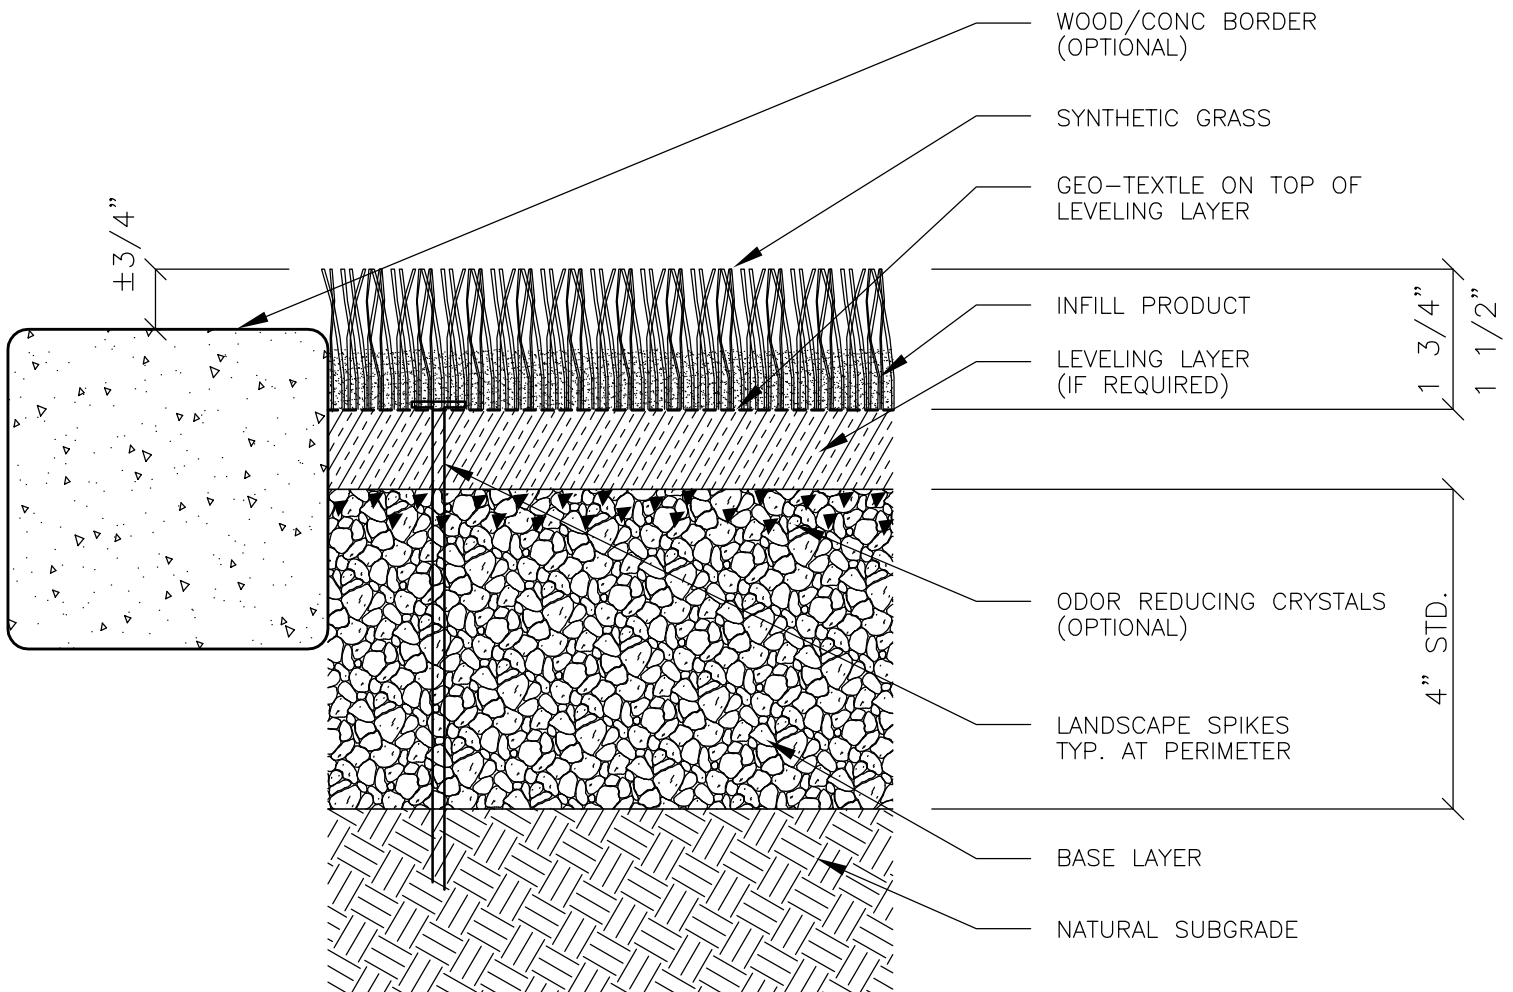

GENERAL NOTES:

- NATURAL SUBGRADE MIN 2" THICK AND COMPACTED
- BASE LAYER TO BE CLASS 2 AGGREGATE (3/4"), AND COMPACTED TO MINIMUM 90% PROCTOR
- LEVELING LAYER (IF REQUIRED) TO A MAXIMUM OF 2" THICK (STONE DUST, SCREENINGS, SAND, ETC)
- ODOR REDUCING CRYSTALS MIXED INTO THE TOP 1/2" OF AGGREGATE BASE
- SYNTHETIC GRASS PRODUCT INSTALLED WITH GRAIN OF THE FIBRES ALL RUNNING IN THE SAME DIRECTION
- JOINT SEAMS (IF REQUIRED) AS PER MANUFACTURES RECOMMENDATIONS
- LANDSCAPE SPIKES AROUND PERIMETER PER MANUFACTURES RECOMMENDATIONS
- INFILL PRODUCT TO REQUIRED DEPTH AS PER MANUFACTURES RECOMMENDATIONS

- INSTALLATION OF PRODUCT TO BE AS PER THE MANUFACTURES SPECIFICATIONS
- DRAWING NOT TO BE SCALED

SYNTHETIC GRASS PET SYSTEM OVER AGGREGATE