




## ez-grass Inc.

Premium Synthetic Turf  
 Todd Croden – President  
 Tel. 800.444.0817  
 Cel. 780-619-0871  
 305 Ambleside Link  
 Edmonton, AB // T6W0G2  
 www.ez-grass.com

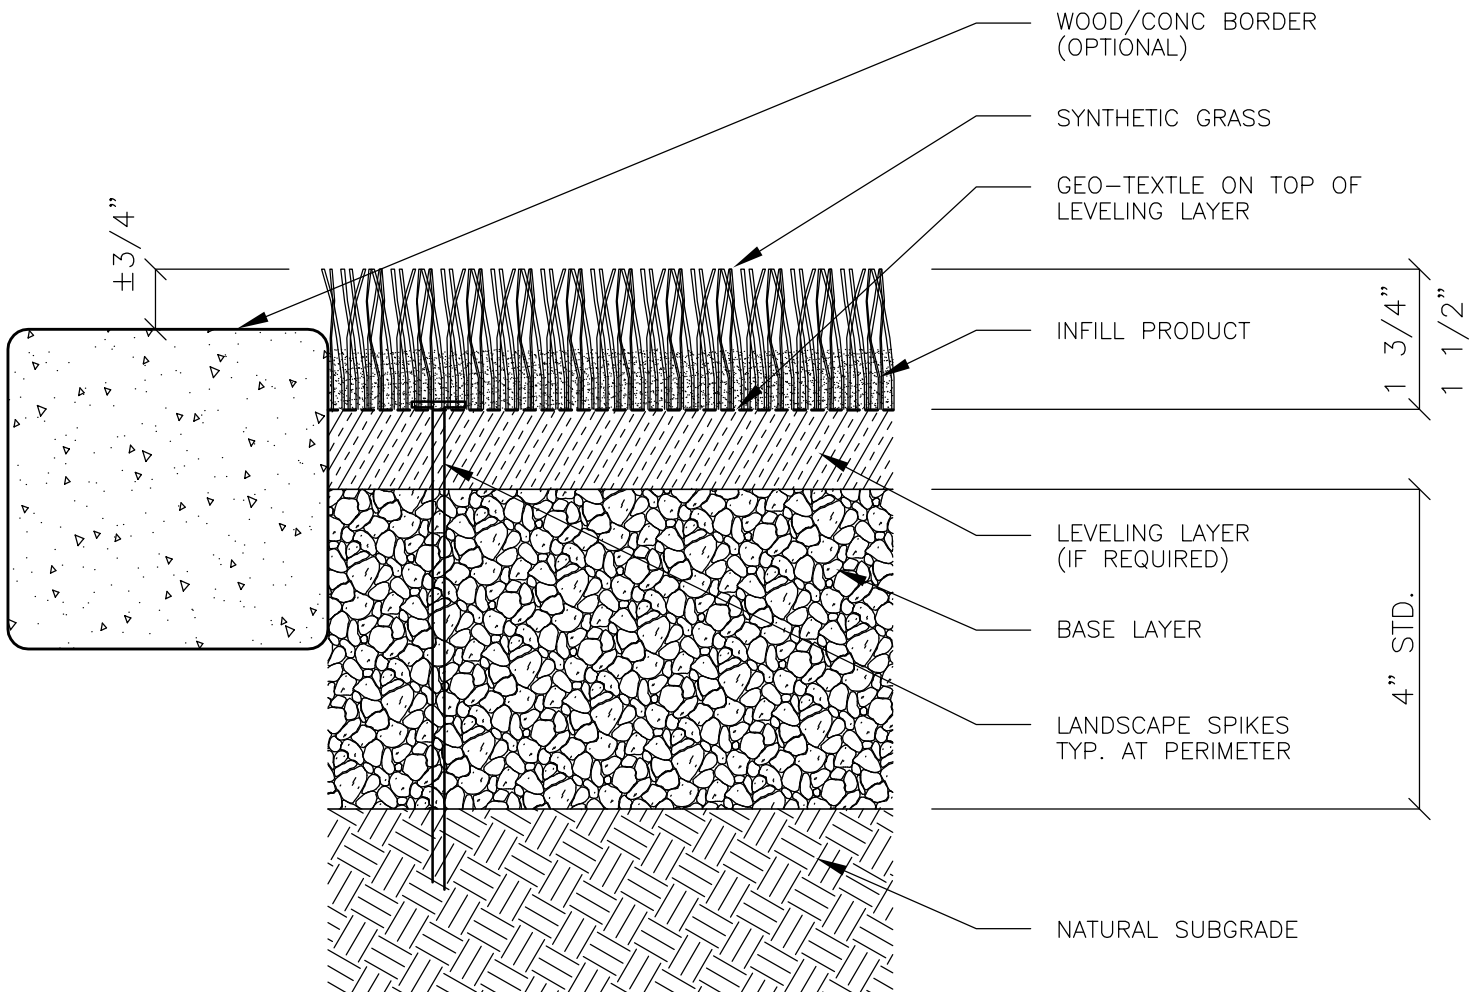

### GENERAL NOTES:

- NATURAL SUBGRADE MIN 2" THICK AND COMPACTED
  - BASE LAYER TO BE CLASS 2 AGGREGATE (3/4"), AND COMPACTED TO MINIMUM 90% PROCTOR
  - LEVELING LAYER (IF REQUIRED) TO A MAXIMUM OF 2" THICK (STONE DUST, SCREENINGS, SAND, ETC)
  - SYNTHETIC GRASS PRODUCT INSTALLED WITH GRAIN OF THE FIBRES ALL RUNNING IN THE SAME DIRECTION
  - JOINT SEAMS (IF REQUIRED) AS PER MANUFACTURES RECOMMENDATIONS
  - LANDSCAPE SPIKES AROUND PERIMETER PER MANUFACTURES RECOMMENDATIONS
  - INFILL PRODUCT TO REQUIRED DEPTH AS PER MANUFACTURES RECOMMENDATIONS
- 
- INSTALLATION OF PRODUCT TO BE AS PER THE MANUFACTURES SPECIFICATIONS
  - DRAWING NOT TO BE SCALED

## TYPICAL SYNTHETIC GRASS SYSTEM OVER AGGREGATE