


TYPICAL SYNTHETIC GRASS SYSTEM

SLOPED EMBANKMENT

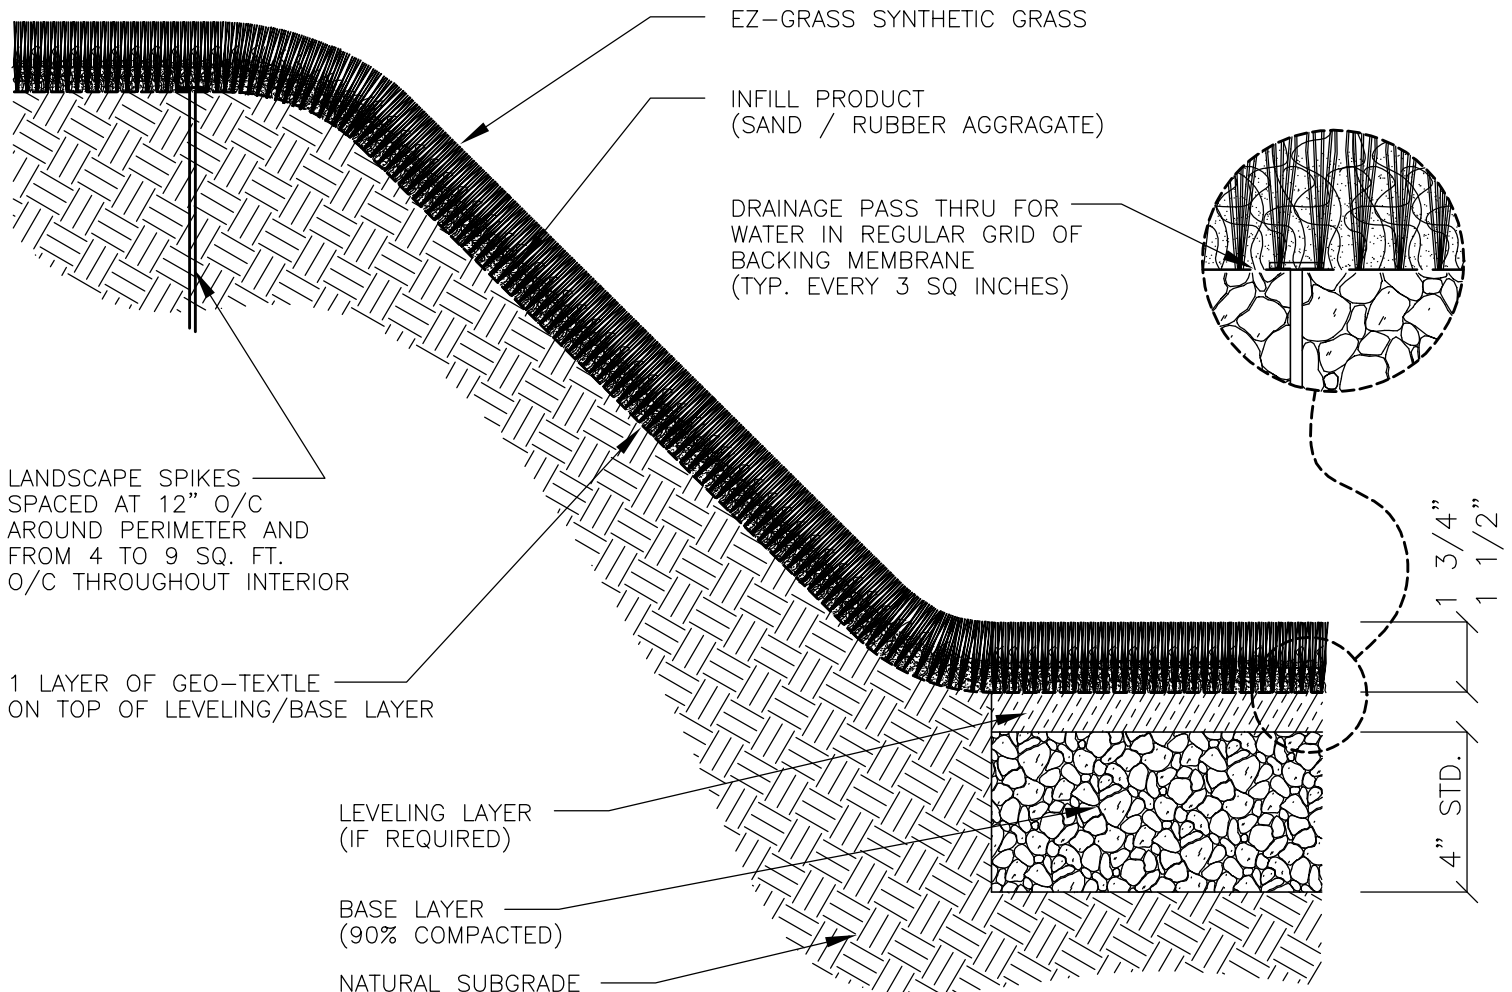

GENERAL NOTES:

- NATURAL SUBGRADE MIN 2" THICK AND COMPACTED
- BASE LAYER TO BE CLASS 2 AGGREGATE (3/4"), AND COMPACTED TO MINIMUM 90% PROCTOR
- LEVELING LAYER (IF REQUIRED) TO A MAXIMUM OF 2" THICK (STONE DUST, SCREENINGS, SAND, ETC)
- SYNTHETIC GRASS PRODUCT INSTALLED WITH GRAIN OF THE FIBRES ALL RUNNING IN THE SAME DIRECTION
- JOINT SEAMS (IF REQUIRED) AS PER MANUFACTURES RECOMMENDATIONS
- INFILL PRODUCT APPLIED TO REQUIRED DEPTH AS PER MANUFACTURES RECOMMENDATIONS
- INSTALLATION OF PRODUCT TO BE AS PER THE MANUFACTURES SPECIFICATIONS
- DRAWING NOT TO BE SCALED

ez-grass Inc.